



Doorsnede A-A 1 : 100

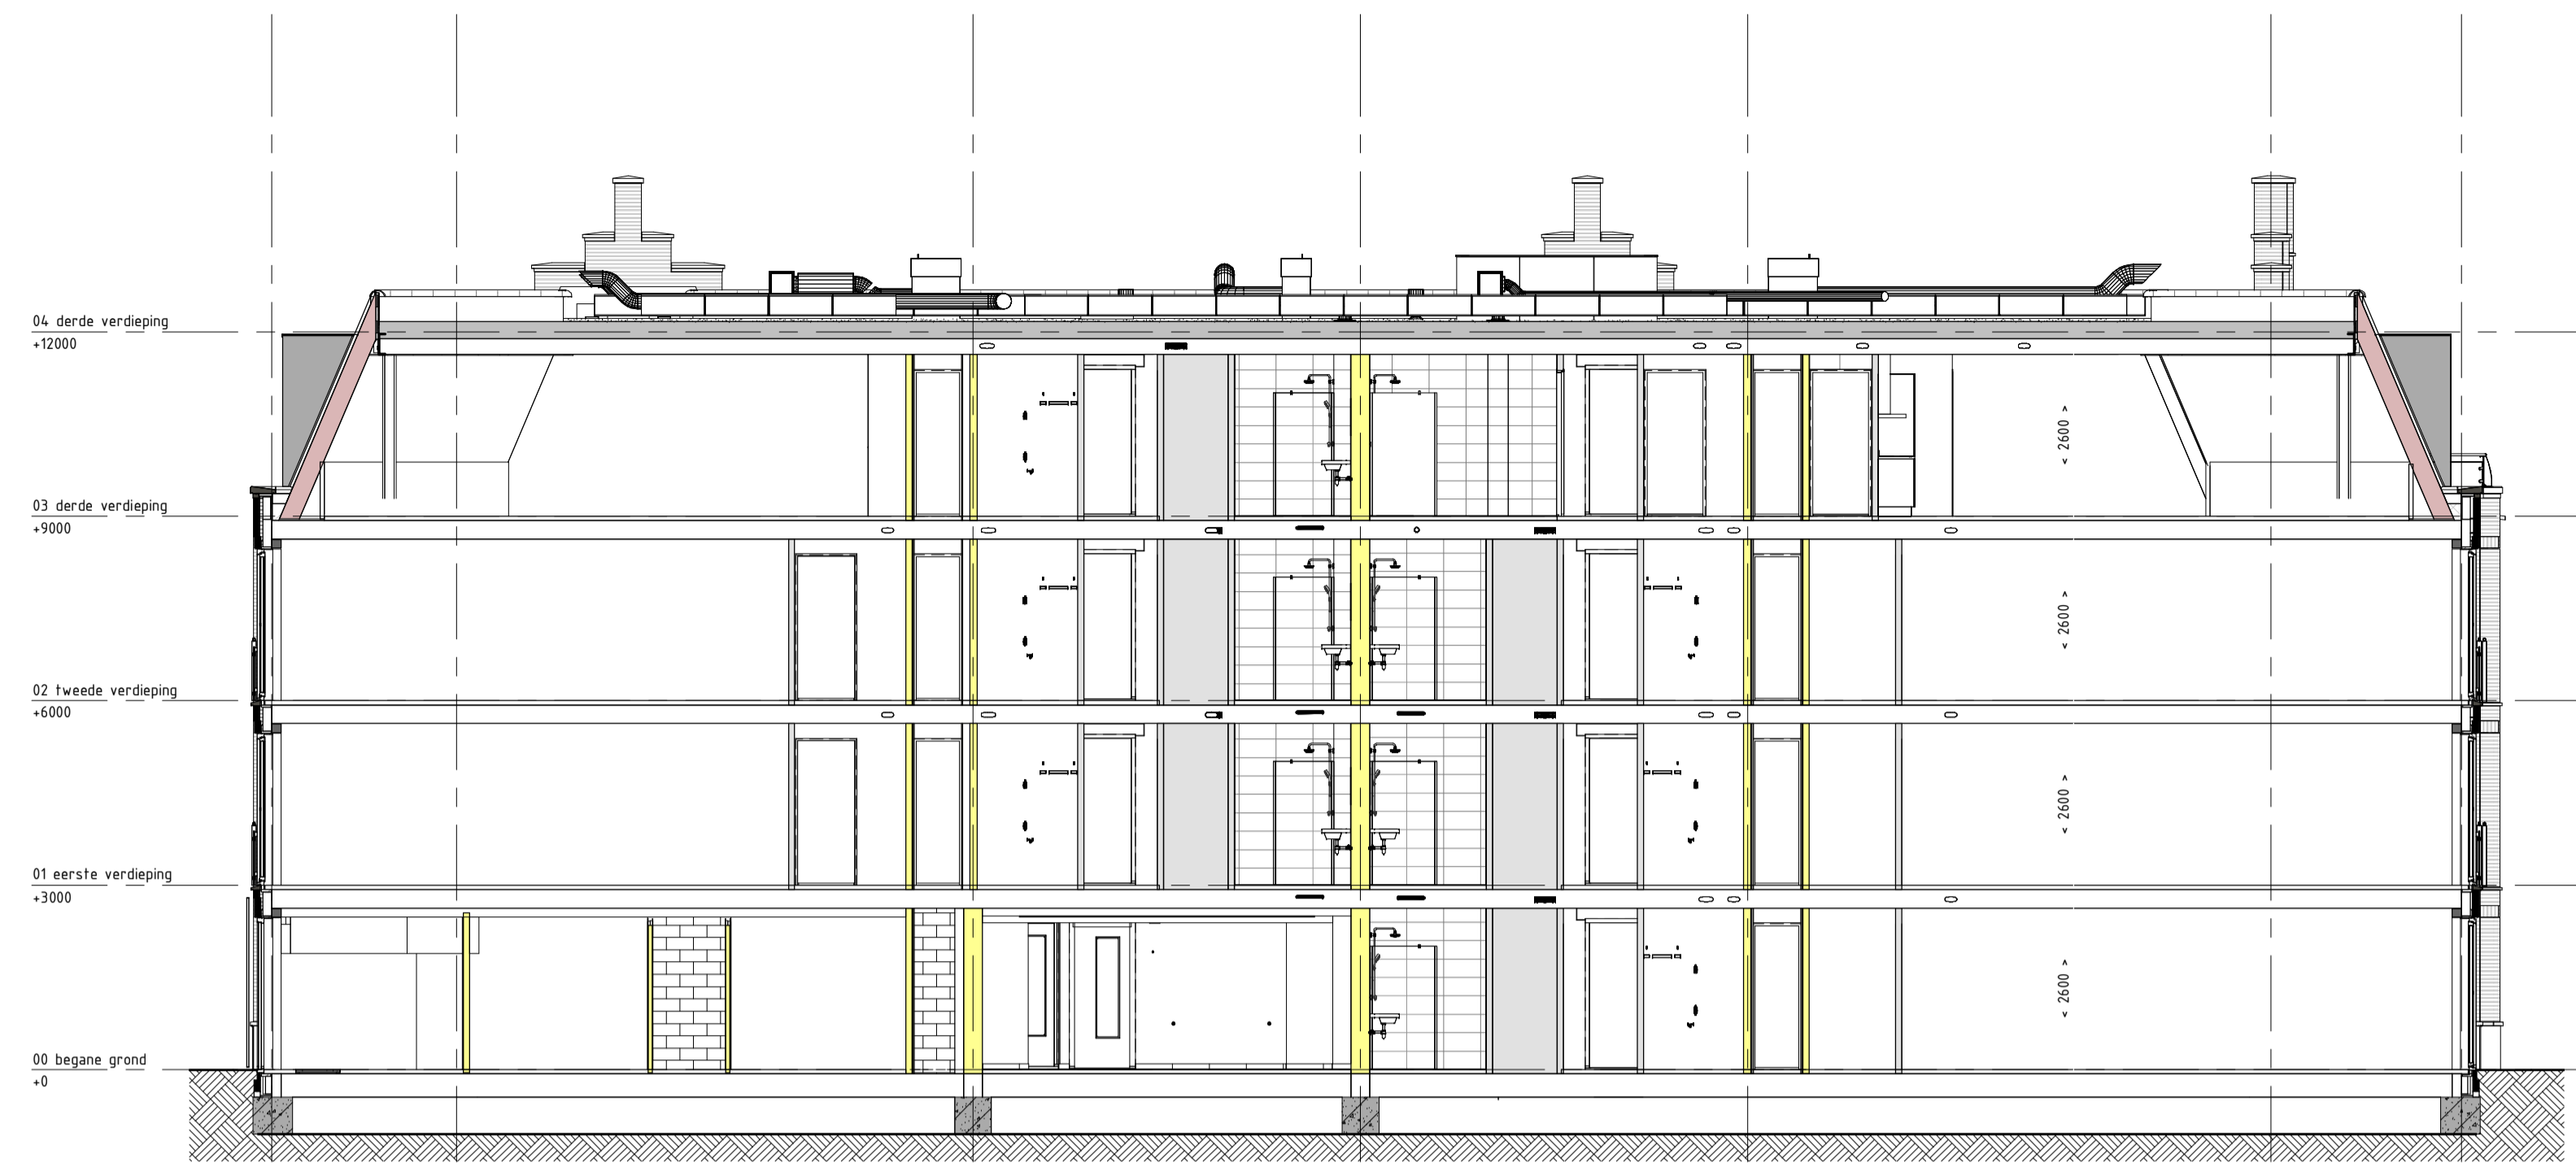

Doorsnede C-C 1 : 100



Doorsnede B-B 1 : 100

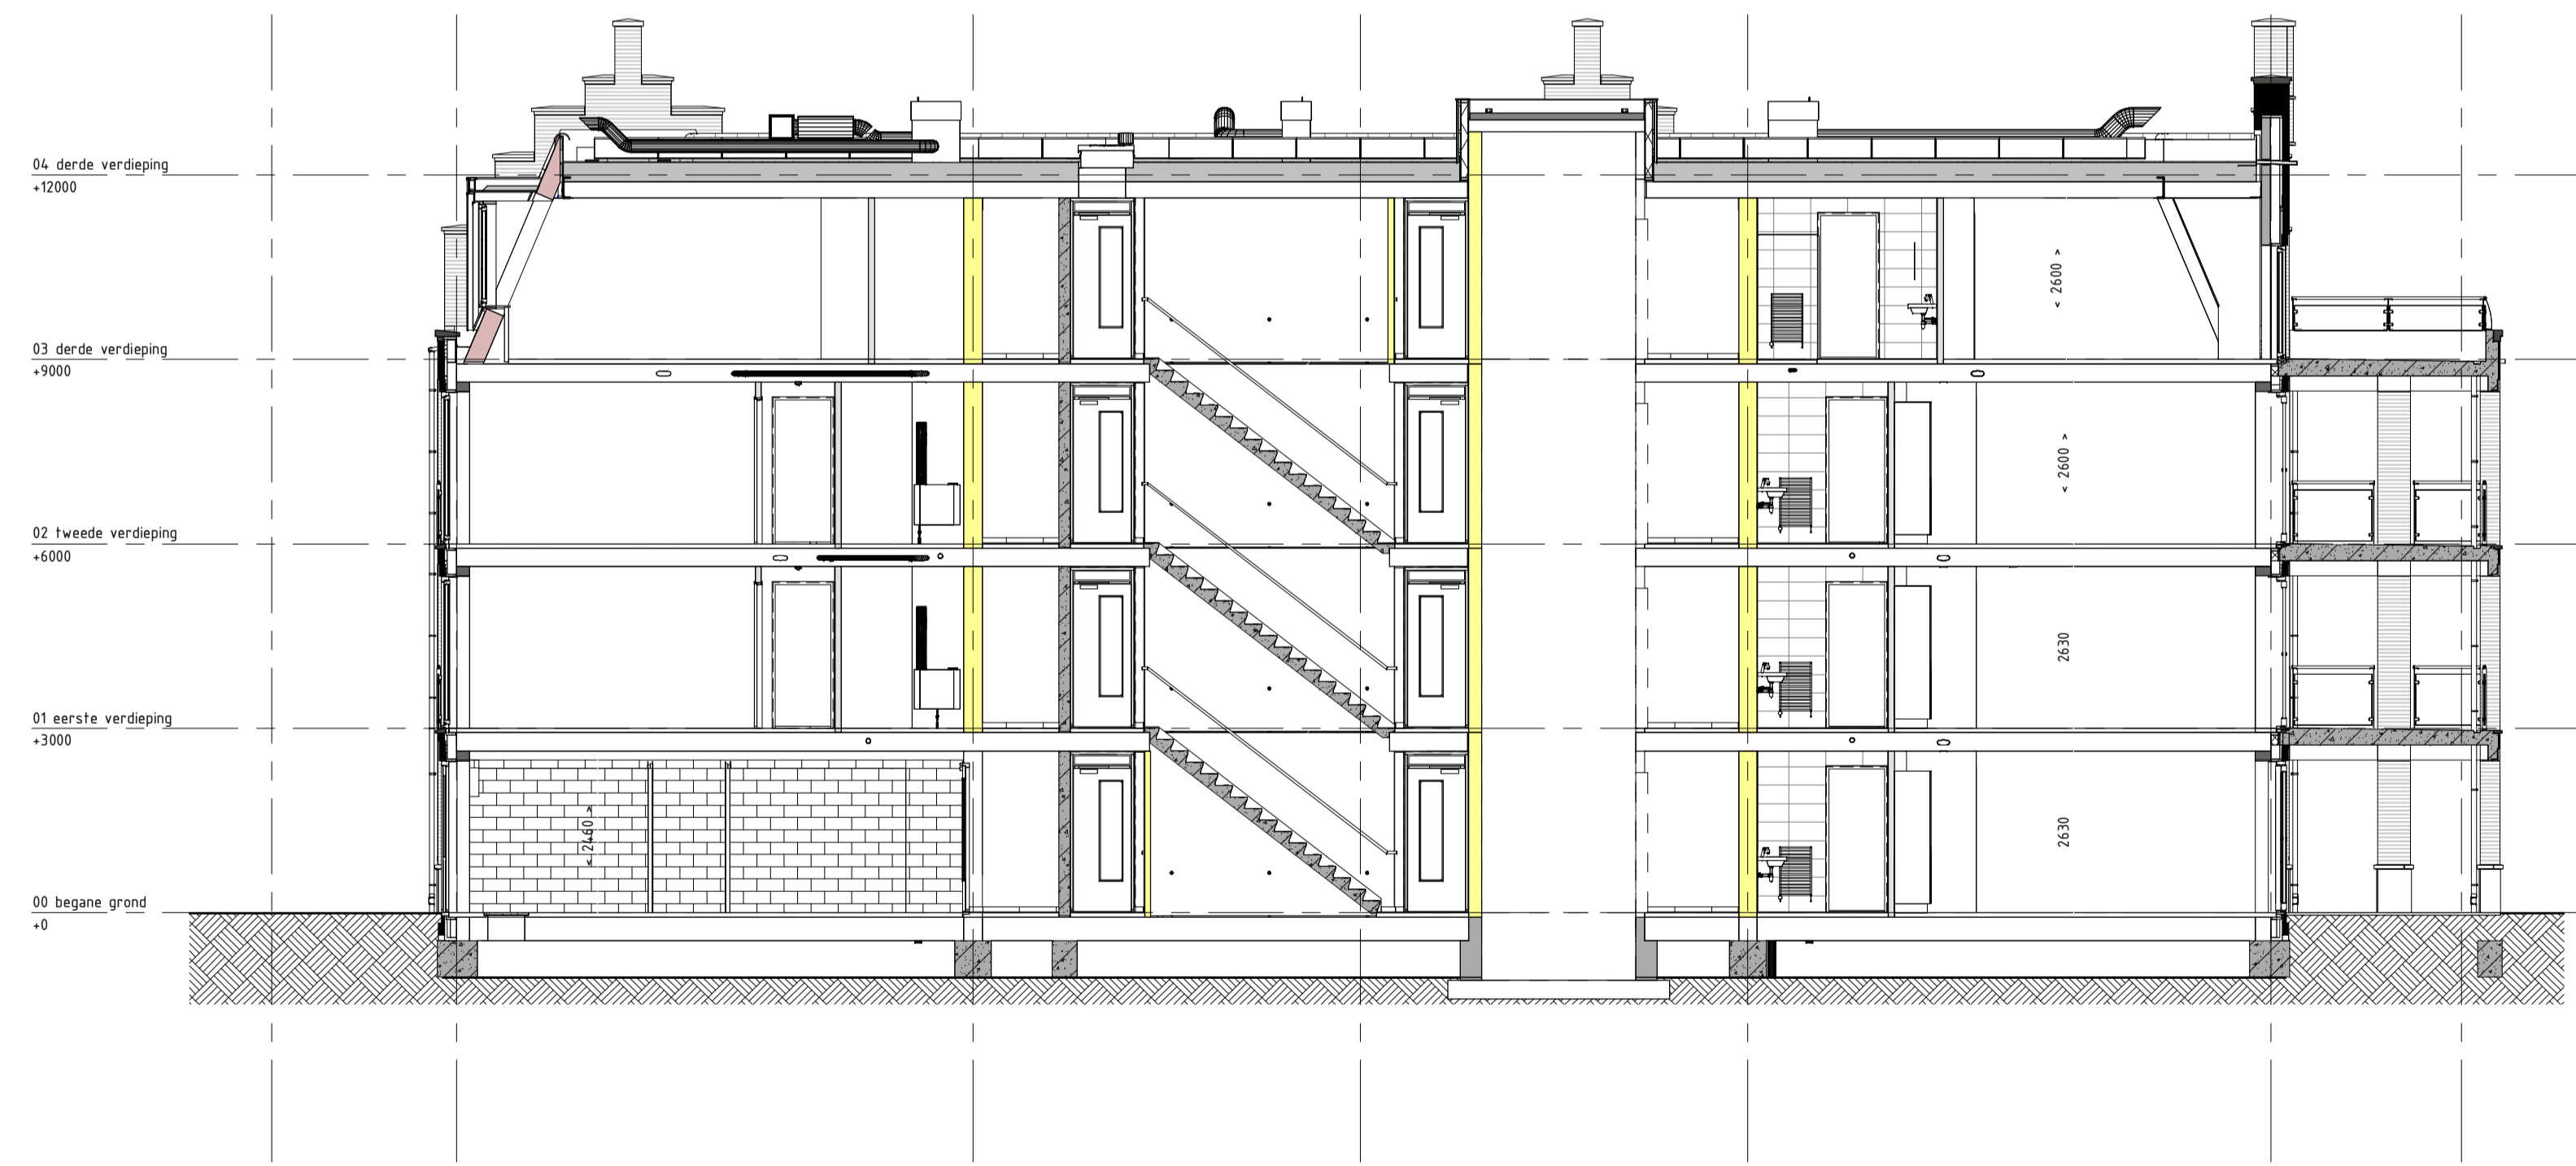

Doorsnede D-D 1 : 100