



| | | | |
|---|--|--|---|
| Middelkoop Culemborg Beesdseweg 2 4104 AW CULEMBORG | Klant: Hoef en Haag CV Referentie: 109054kims | Project: Fase 4B Bouwnr: 10+24+28 Leveradr: Hoef en Haag | Adviseur: Dick Molenaar Datum: 15/2/21 |
|---|--|--|---|

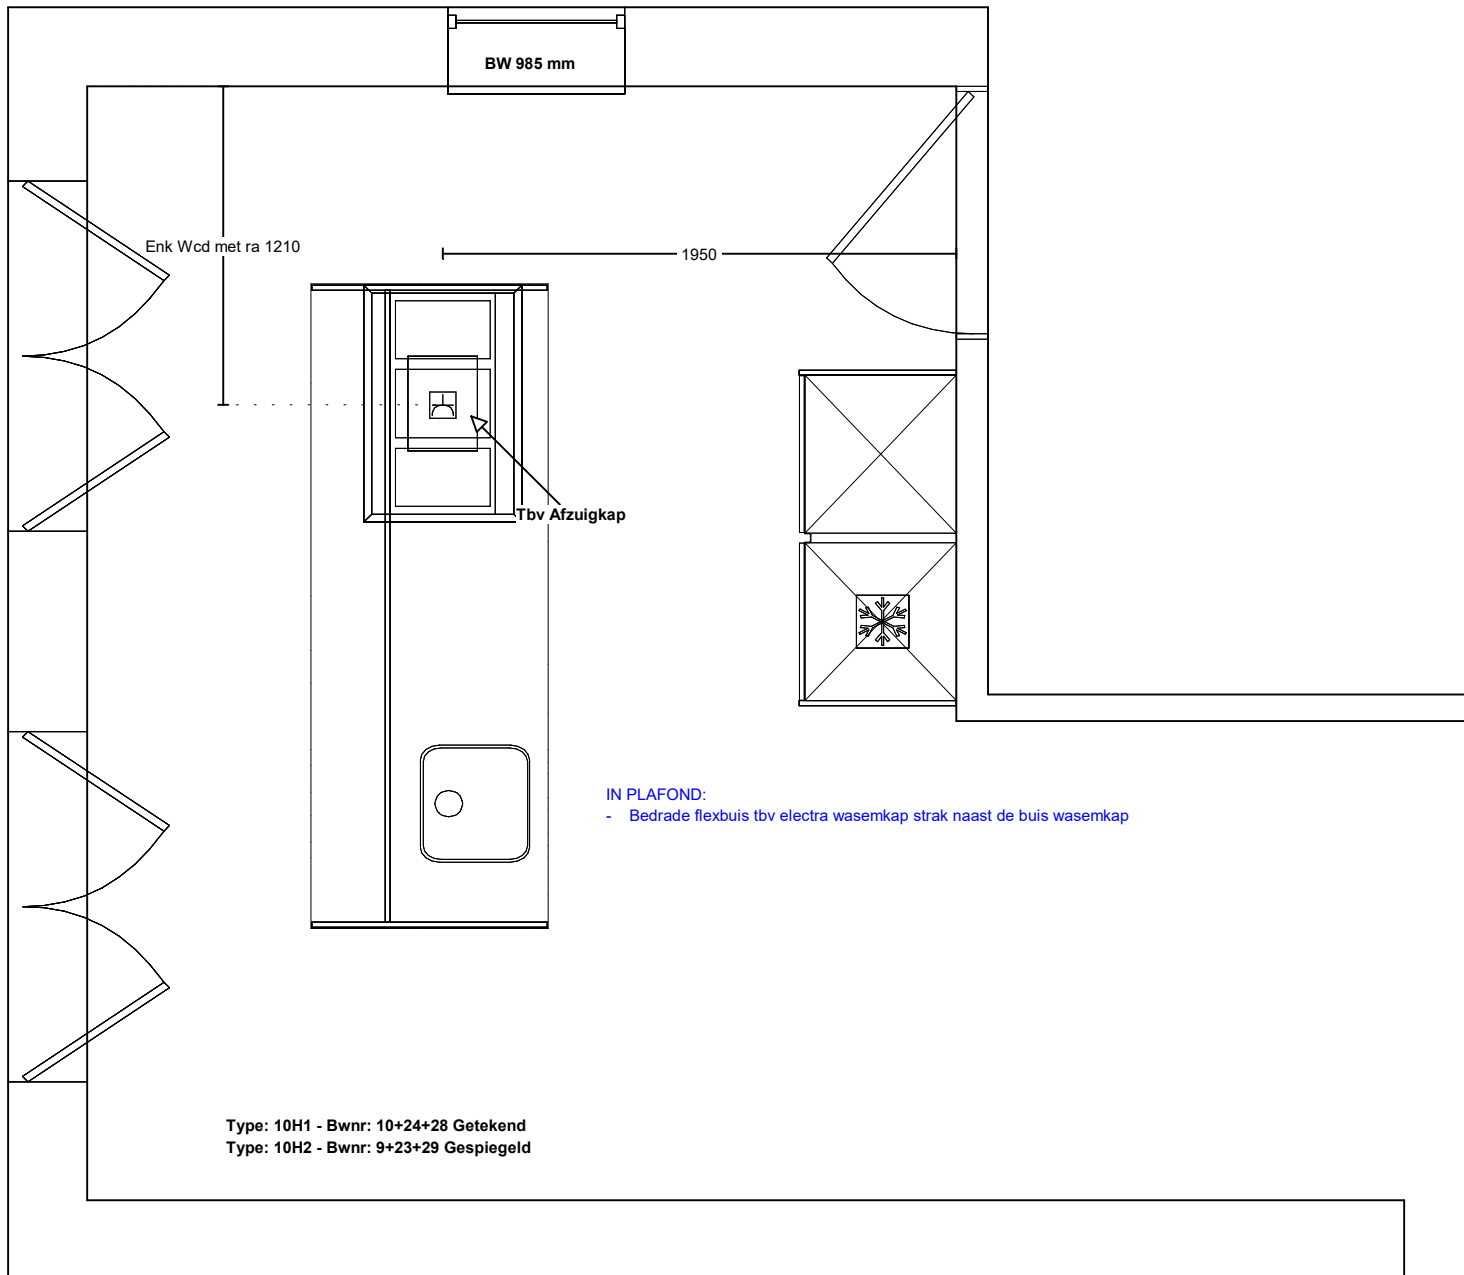

Type: 10H1 - Bwnr: 10+24+28 Getekend
 Type: 10H2 - Bwnr: 9+23+29 Gespiegeld

| | | | |
|---|--|--|---|
| Middelkoop Culemborg Beesdseweg 2 4104 AW CULEMBORG | Klant: Hoef en Haag CV Referentie: 109054kims | Project: Fase 4B Bouwnr: 10+24+28 Leveradr: Hoef en Haag | Adviseur: Dick Molenaar Datum: 15/2/21 |
|---|--|--|---|

Type: 10H1 - Bwnr: 10+24+28 Getekend
Type: 10H2 - Bwnr: 9+23+29 Gespiegeld

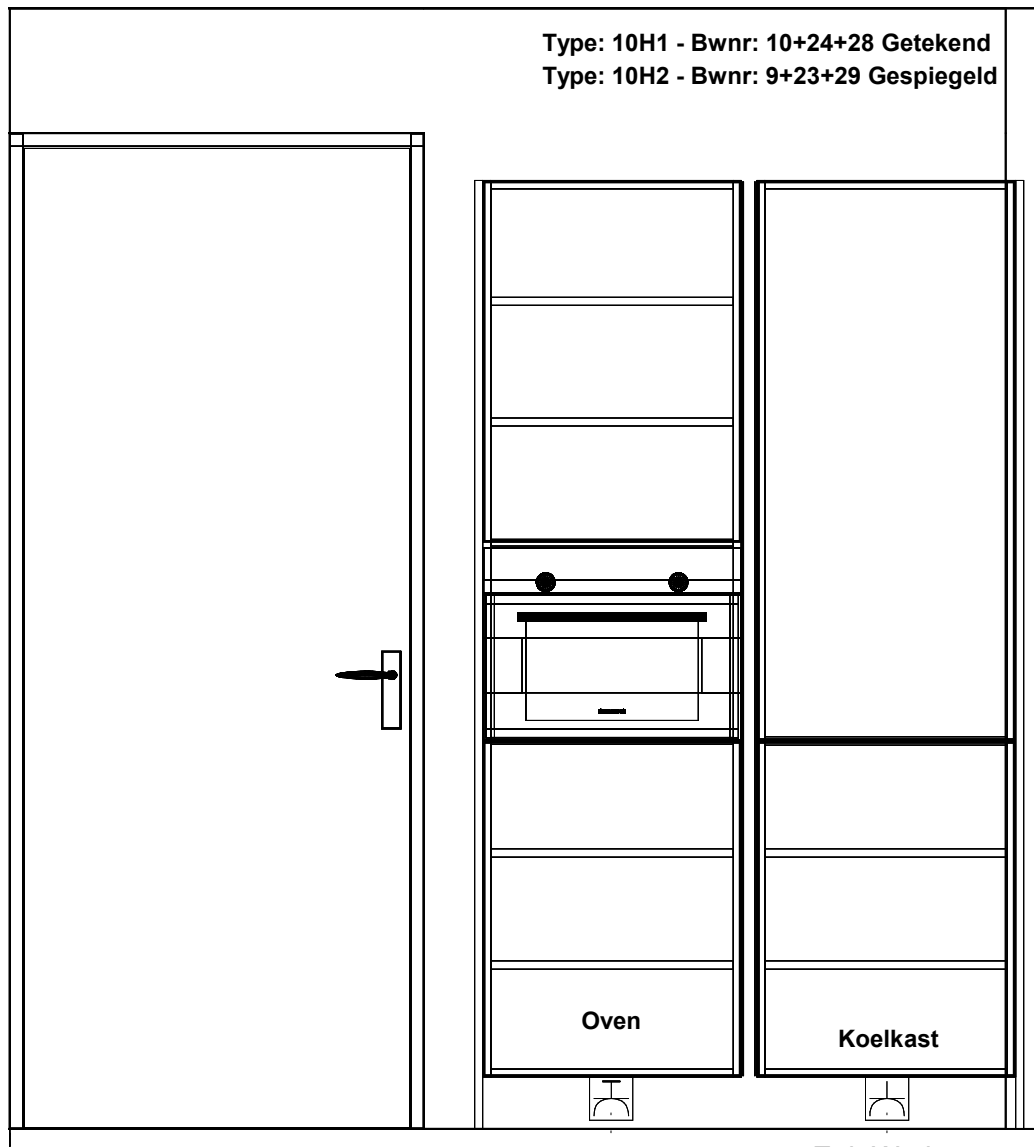

Enk Wcd met ra 70\375


Enk Wcd met ra grp 70\1015

Middelkoop Culemborg
Beesdseweg 2
4104 AW CULEMBORG


Klant: Hoef en Haag CV
Referentie: 109054kims

Project: Fase 4B
Bouwnr: 10+24+28
Leveradr: Hoef en Haag

Adviseur: Dick Molenaar
Datum: 15/2/21

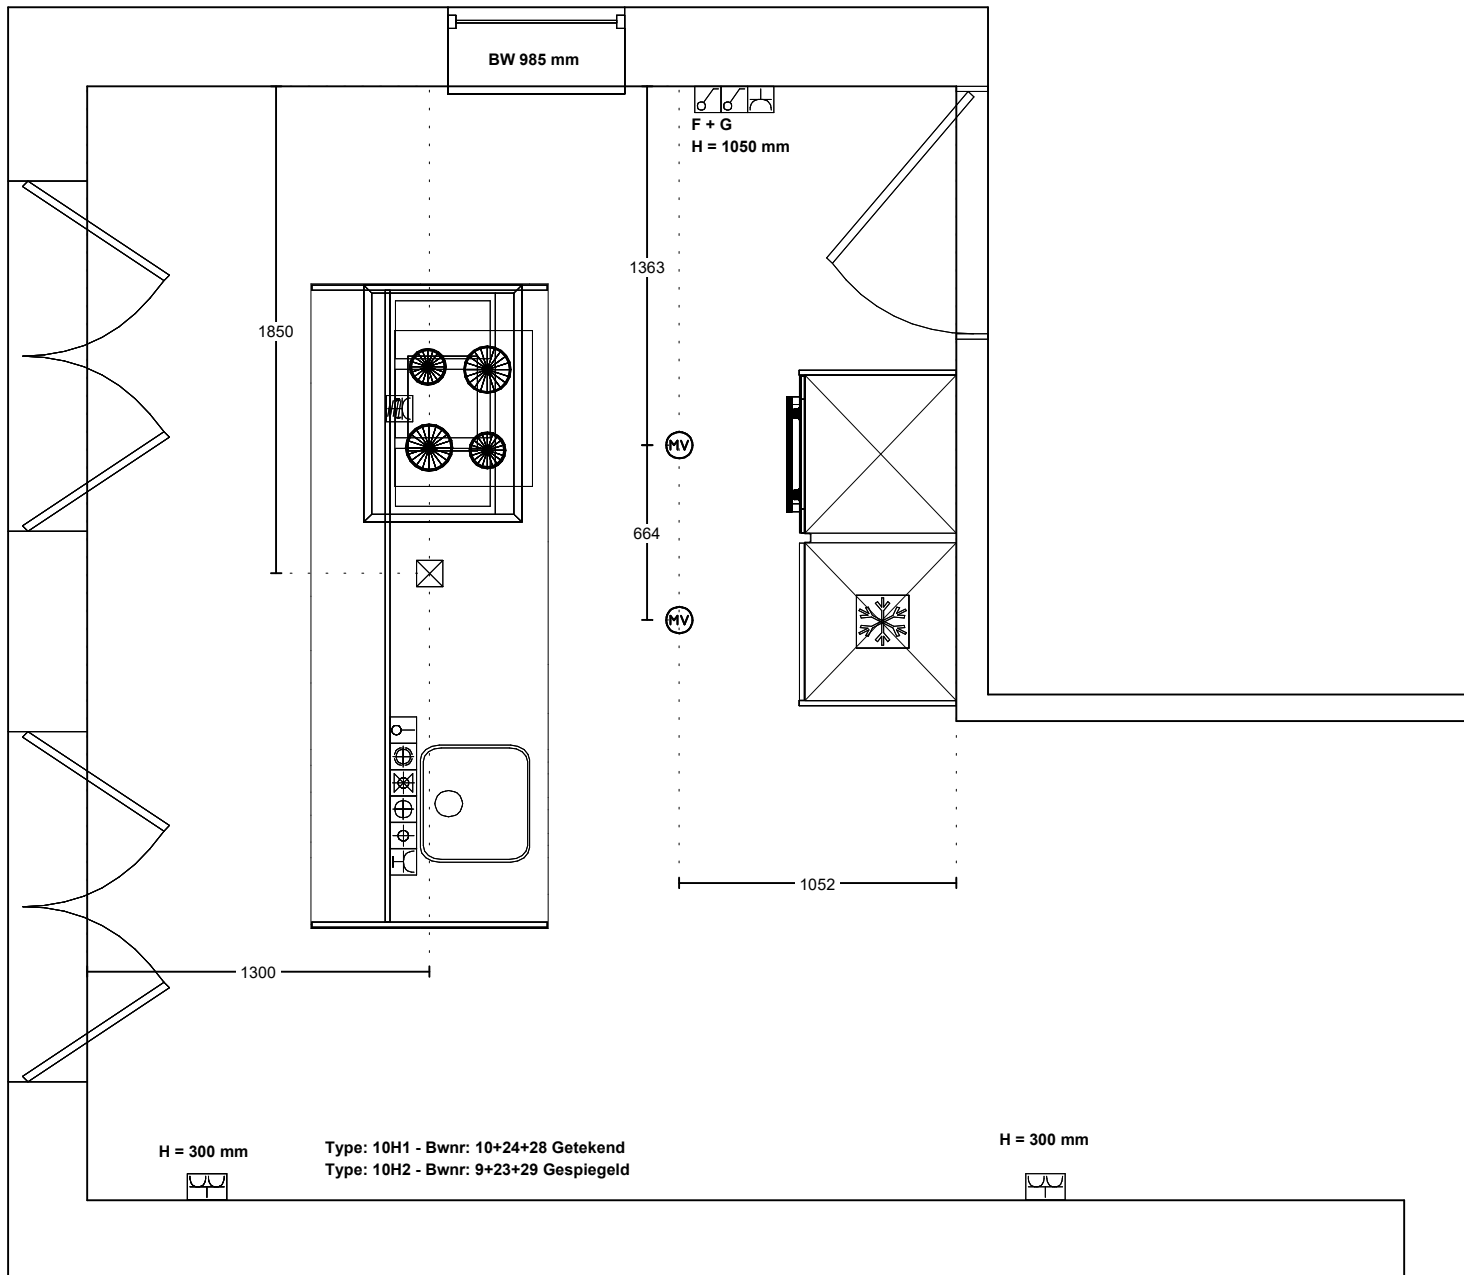


| | | | |
|--|---|---|--|
| <p>Middelkoop Culemborg Beesdseweg 2 4104 AW CULEMBORG</p> | <p>Klant: Hoef en Haag CV Referentie: 109054kims</p> | <p>Project: Fase 4B Bouwnr: 10+24+28 Leveradr: Hoef en Haag</p> | <p>Adviseur: Dick Molenaar Datum: 15/2/21</p> |
|--|---|---|--|

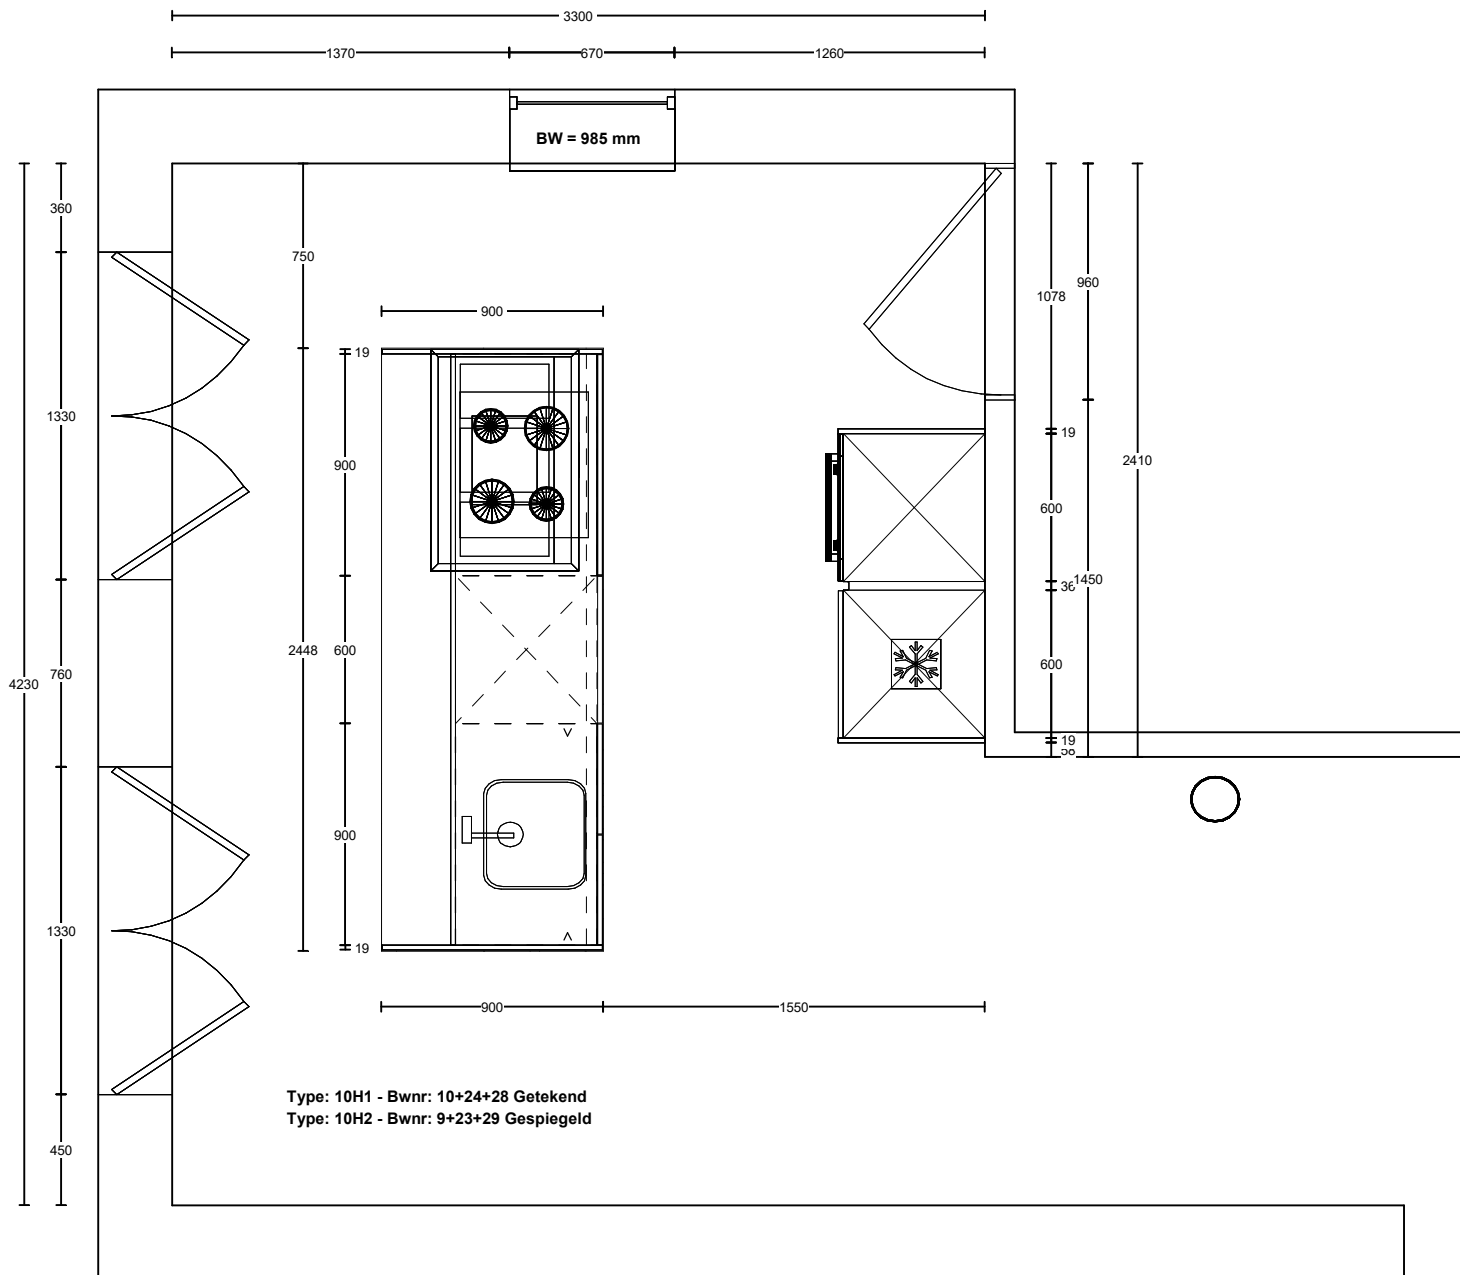

Type: 10H1 - Bwnr: 10+24+28 Getekend
 Type: 10H2 - Bwnr: 9+23+29 Gespiegeld

| | | | |
|---|--|--|---|
| Middelkoop Culemborg Beesdseweg 2 4104 AW CULEMBORG | Klant: Hoef en Haag CV Referentie: 109054kims | Project: Fase 4B Bouwnr: 10+24+28 Leveradr: Hoef en Haag | Adviseur: Dick Molenaar Datum: 15/2/21 |
|---|--|--|---|

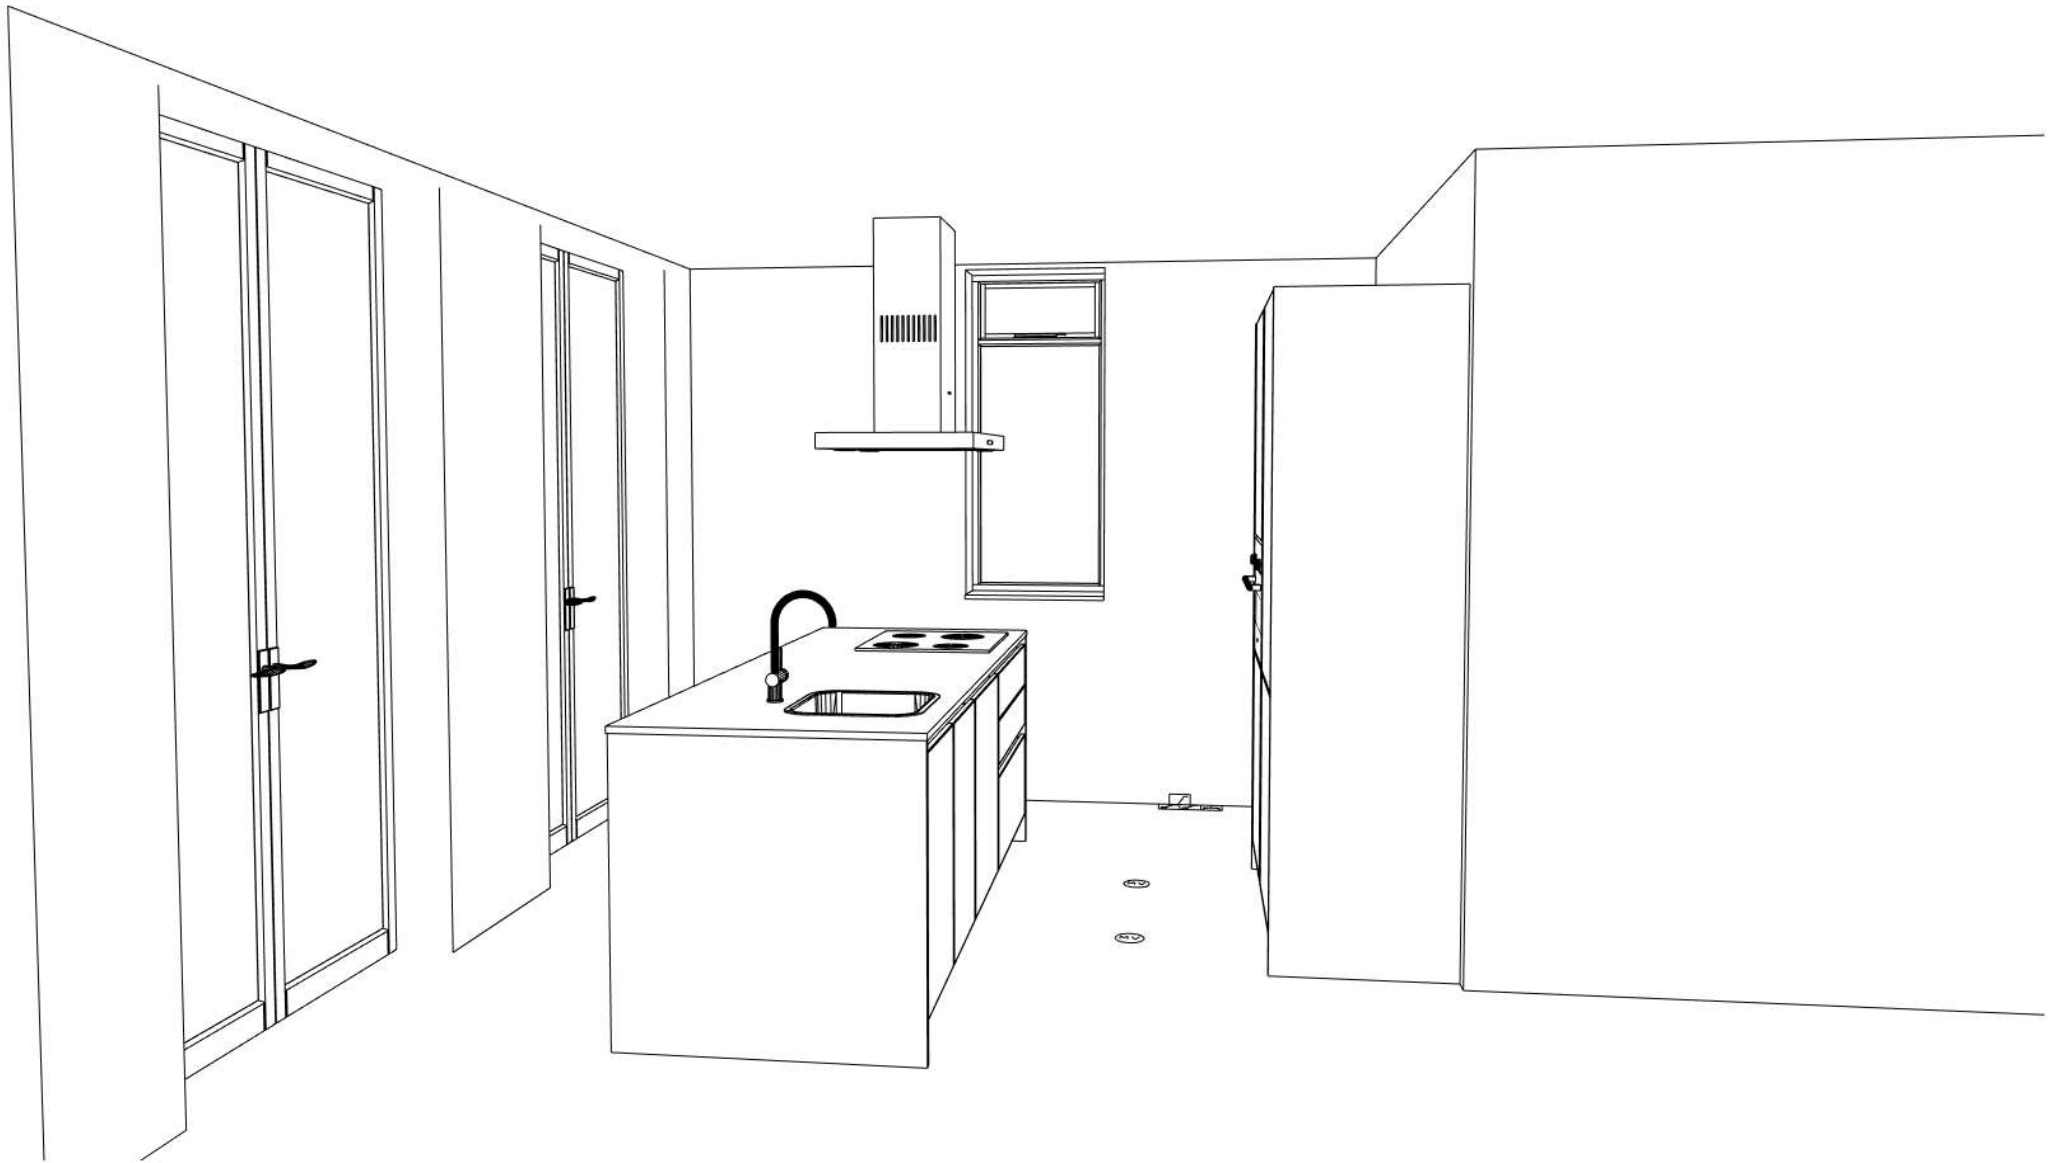

| | | | |
|---|--|--|---|
| Middelkoop Culemborg Beesdseweg 2 4104 AW CULEMBORG | Klant: Hoef en Haag CV Referentie: 109054kims | Project: Fase 4B Bouwnr: 10+24+28 Leveradr: Hoef en Haag | Adviseur: Dick Molenaar Datum: 15/2/21 |
|---|--|--|---|